

The Diamond Ballycastle Public Realm Enhancement

Site Context




Materiality



A. Exposed Aggregate Concrete B. Granite Paving D. Asphalt Surface


Proposal Overview

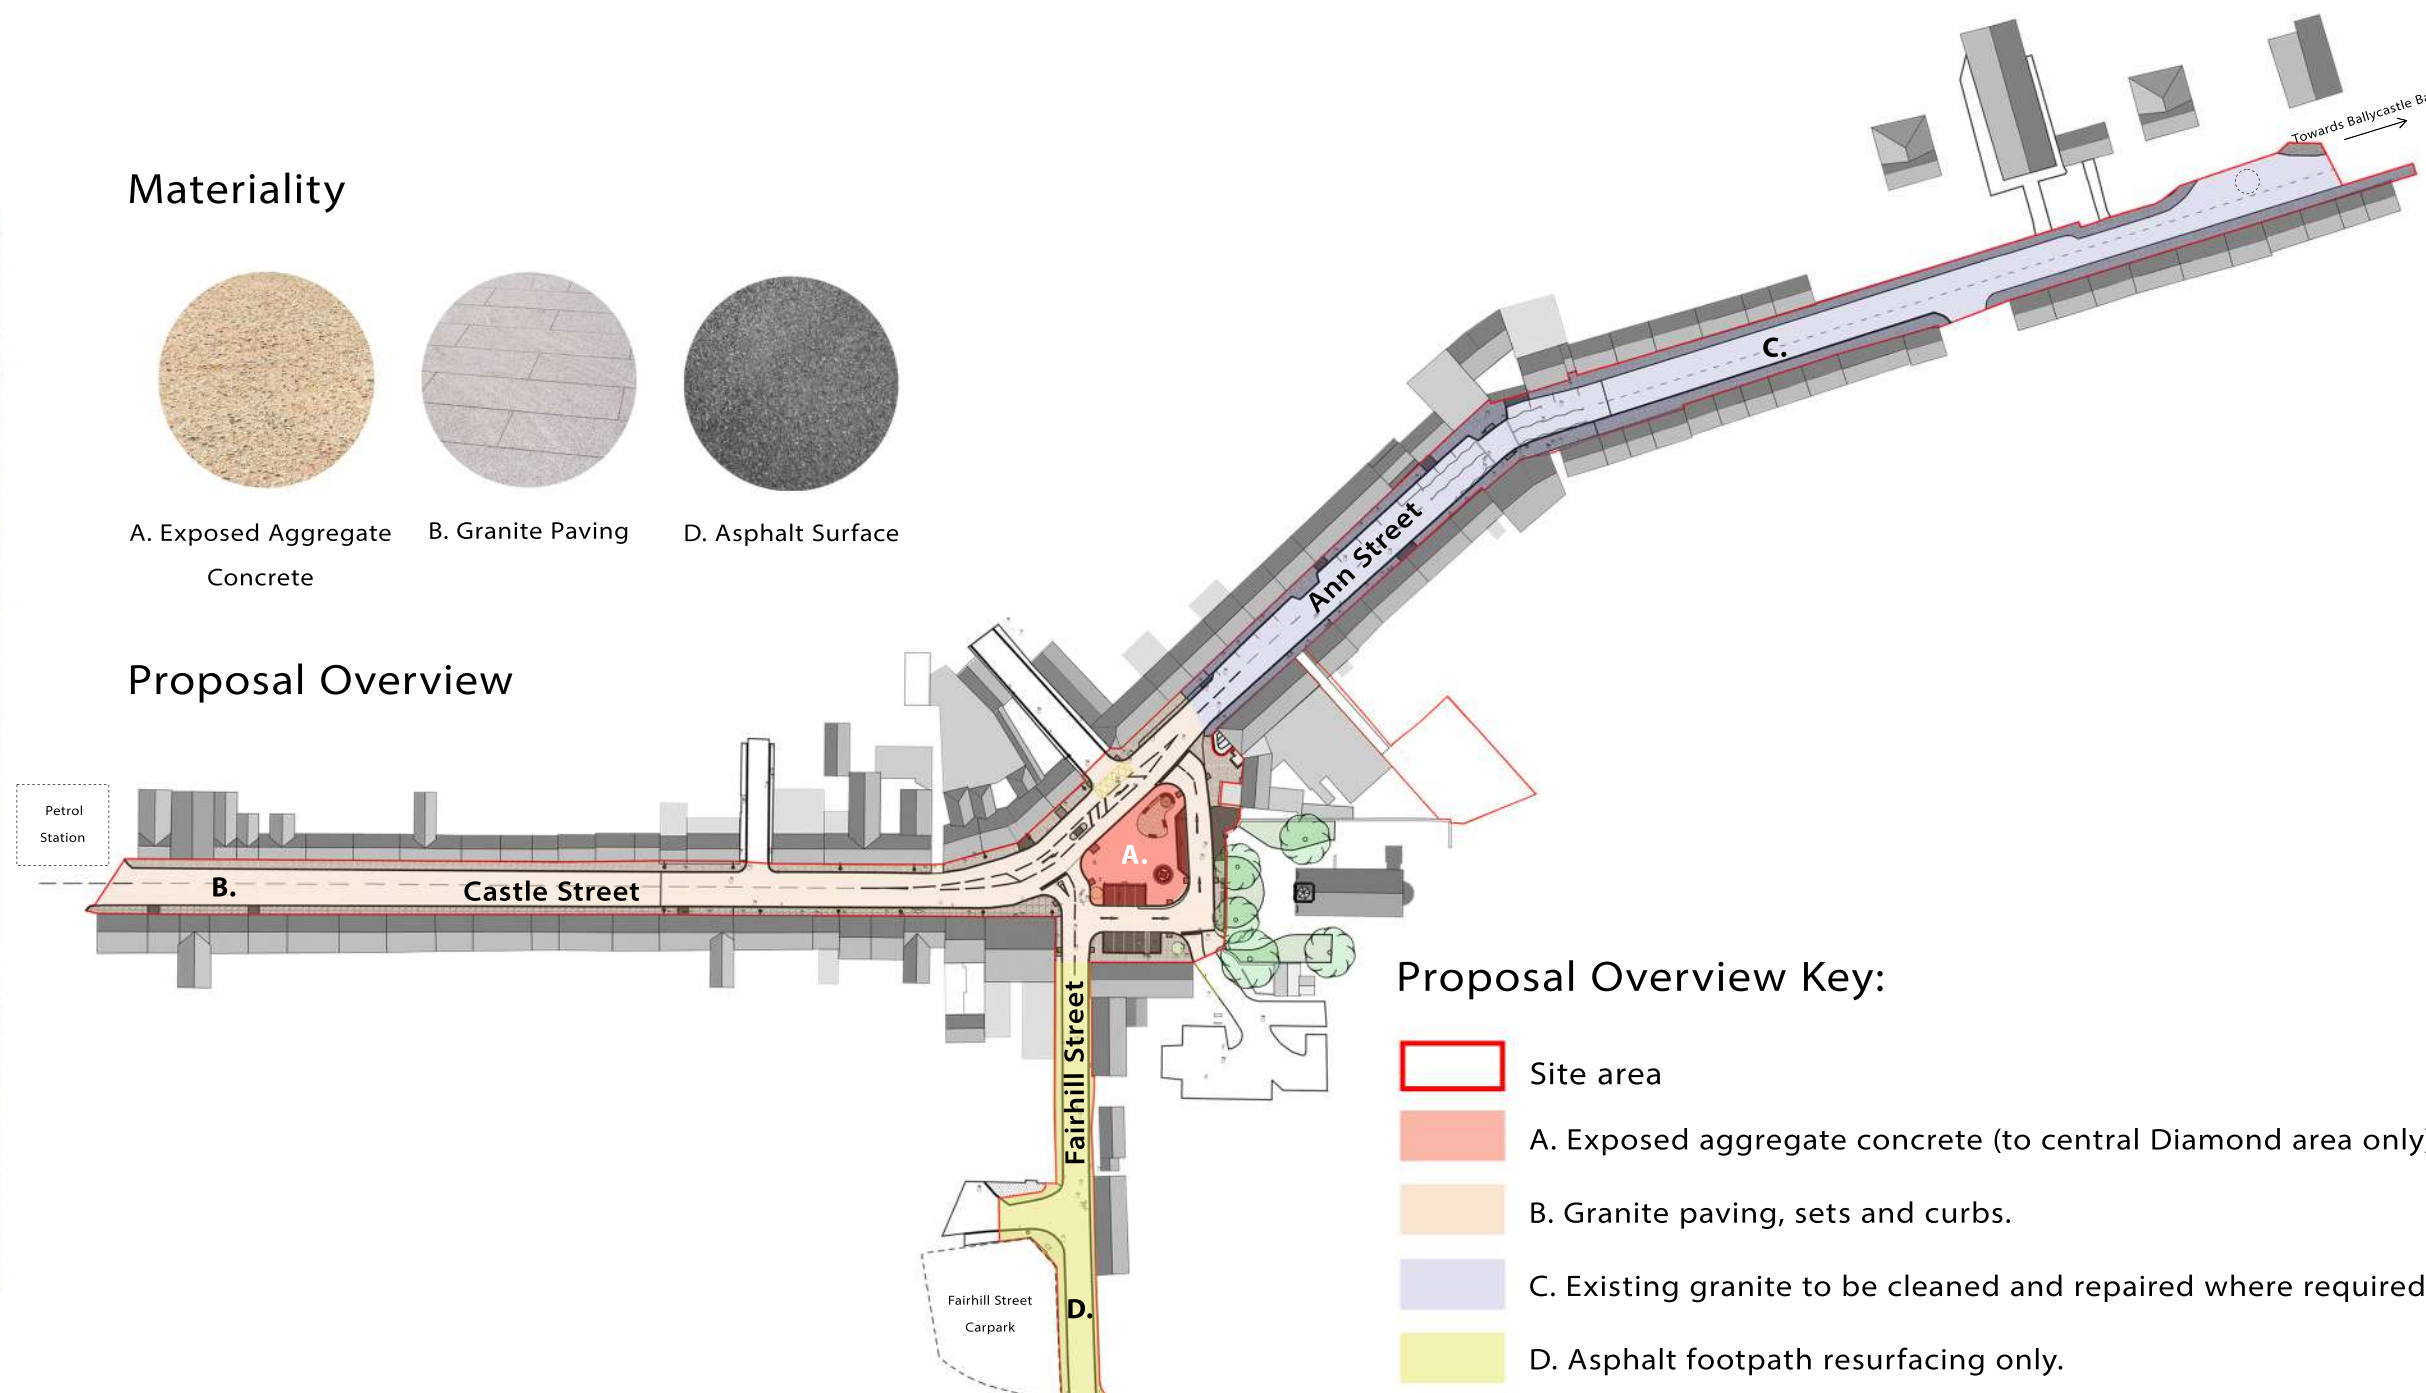

Proposal Overview Key:

- Site area
- A. Exposed aggregate concrete (to central Diamond area only).
- B. Granite paving, sets and curbs.
- C. Existing granite to be cleaned and repaired where required.
- D. Asphalt footpath resurfacing only.

Scheme Plan (Focused on The Diamond)

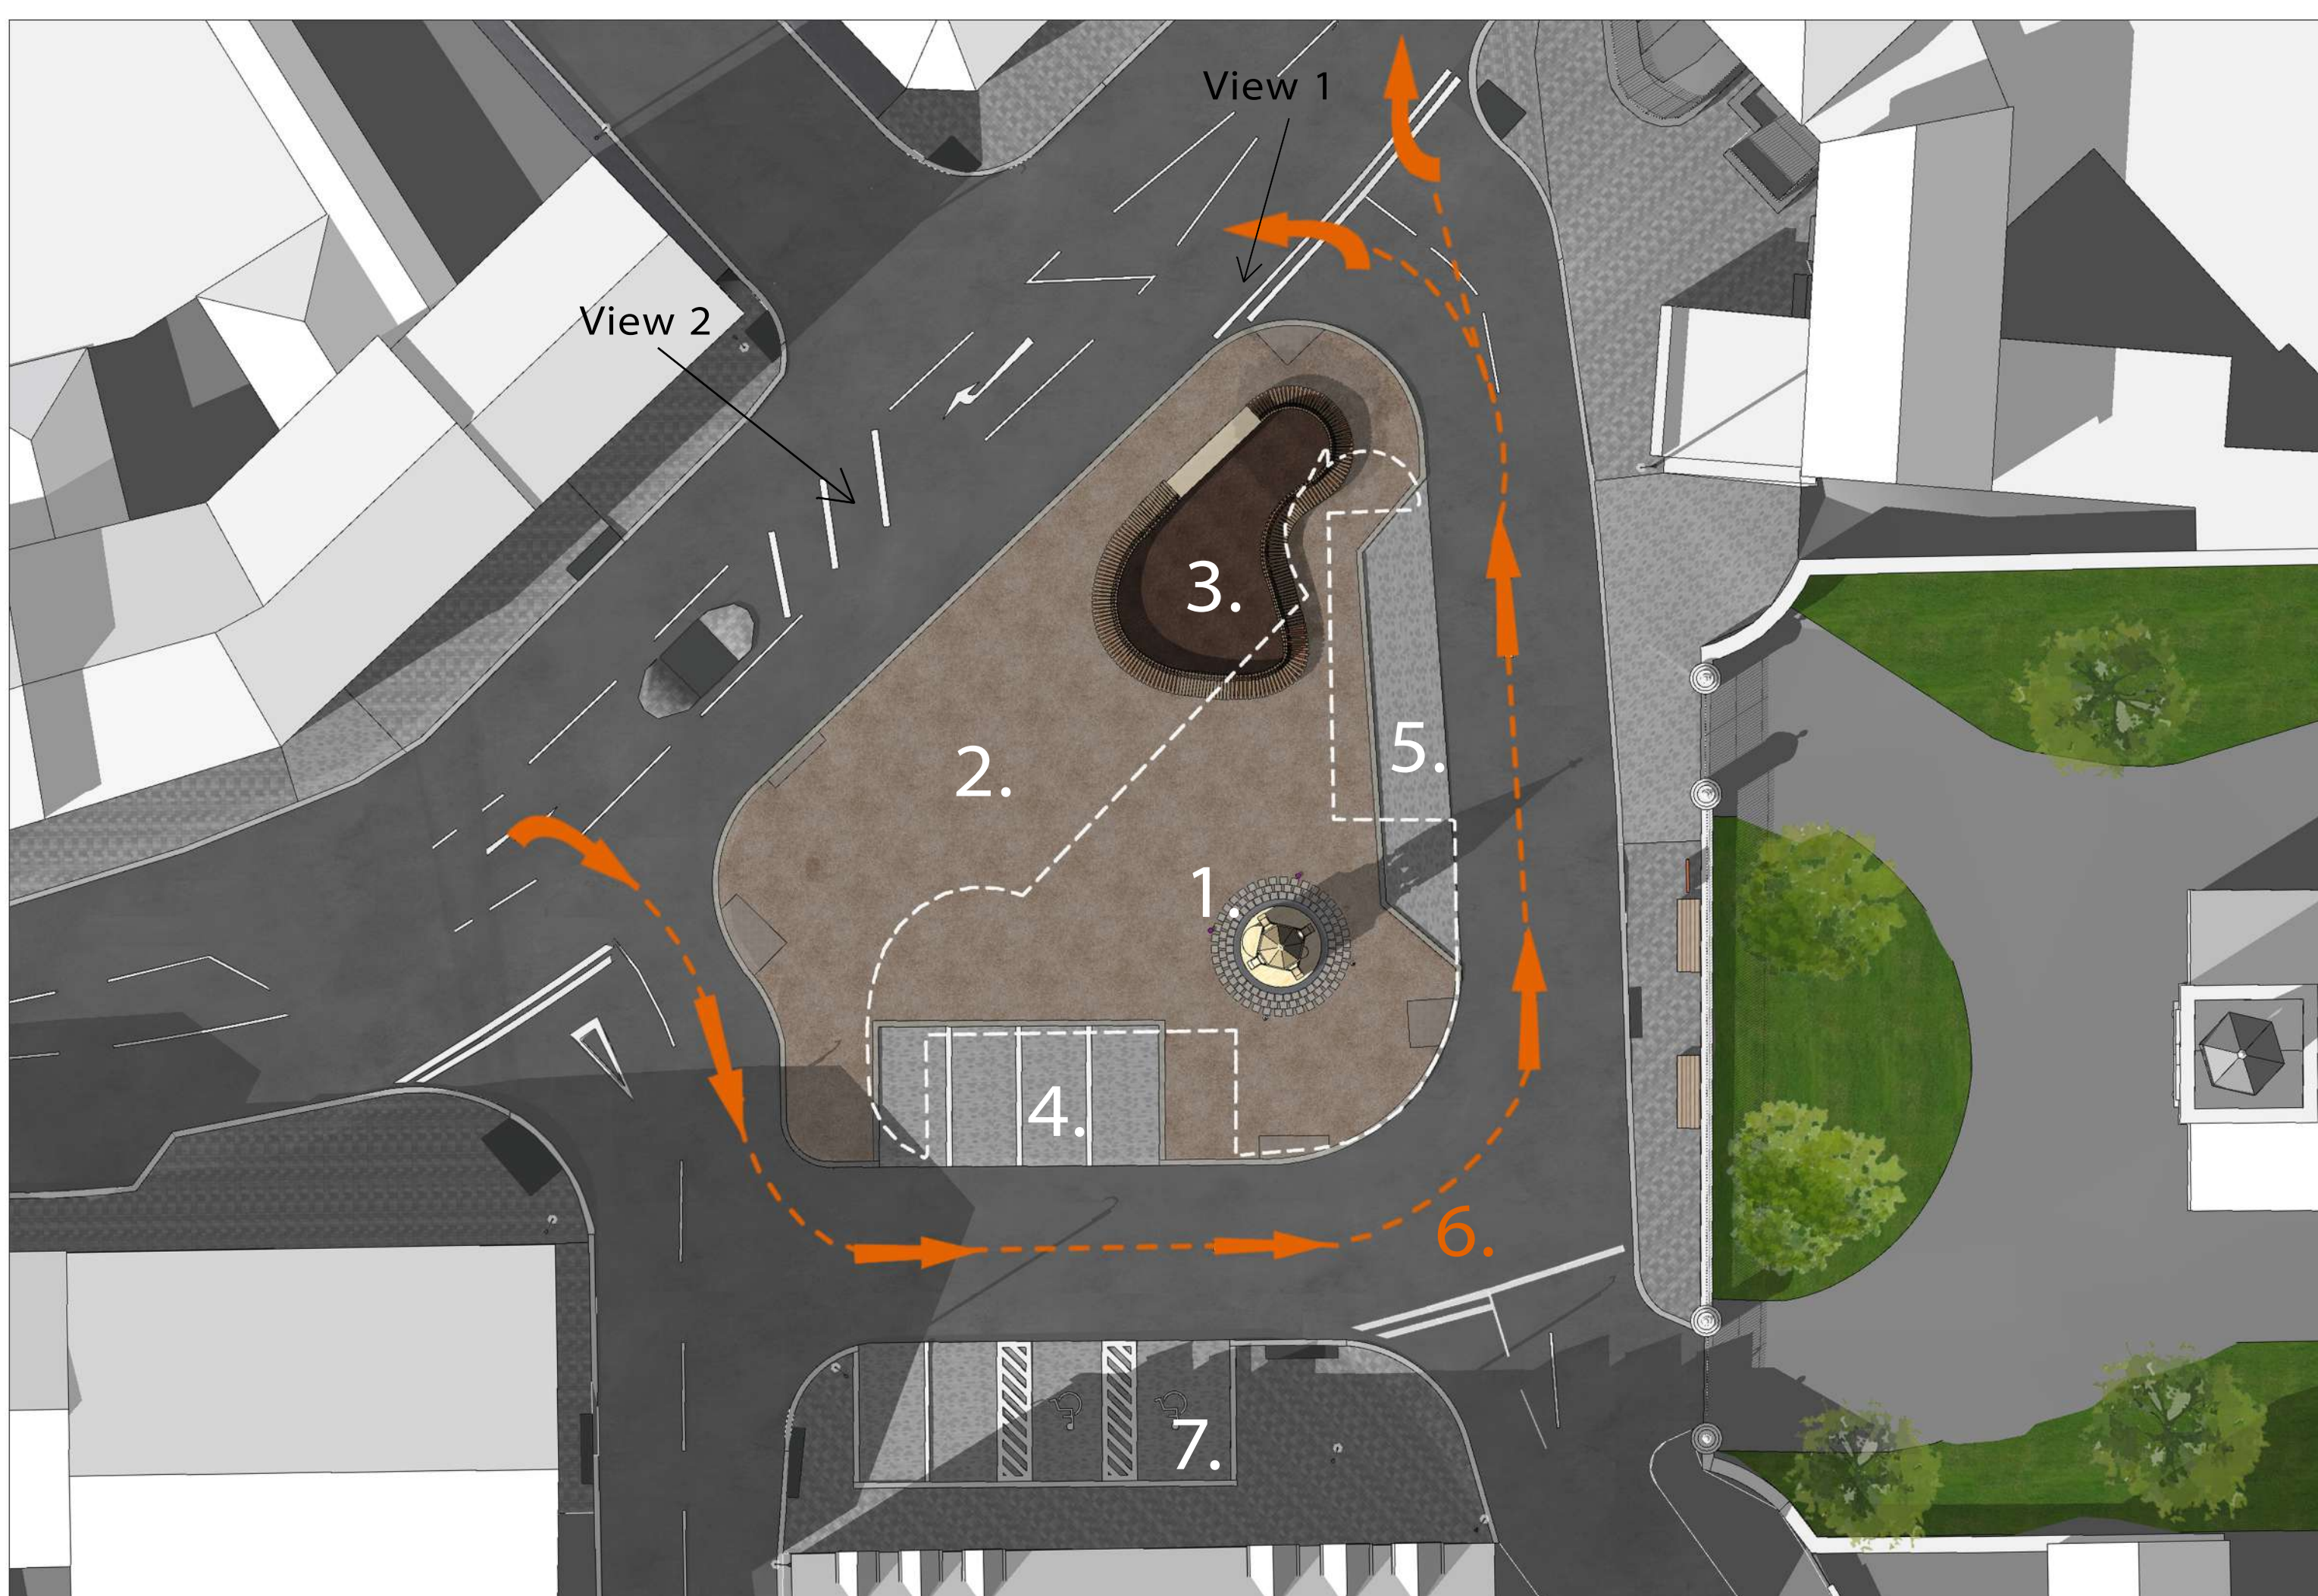

Precedents



Scheme Plan Key:

1. O'Connor Memorial
2. Event / Pedestrian Area
3. Bench and Planted Area
4. Parking Spaces
5. Taxi Rank / Drop off
6. Change of traffic flow (increased pedestrian and traffic safety)
7. Widened Accessible Parking Spaces

View 1: From Ann Street



View 2: High View of The Diamond

