



**Licensing of Pavement Cafes Act (Northern Ireland) 2014**

**PUBLIC NOTICE**

**APPLICATION FOR A PAVEMENT CAFÉ LICENCE**

**NOTICE IS HEREBY GIVEN THAT**

*Name of applicant:* THE STATION

*Address of applicant:* 16C EGLINTON STREET  
PORTRUSH  
BT56 8DZ

Has applied to Causeway Coast and Glens Borough Council for a Pavement Café Licence at: -

*Name and address of premises:* THE STATION  
16C EGLINTON STREET  
PORTRUSH  
BT56 8DZ

Any objection relating to the application should be made within 28 days of the date of this Notice. The objection should be addressed to Causeway Coast and Glens Borough Council Licensing Section Riada House 14 Charles Street Ballymoney BT53 6DZ or sent by email to:

[environmentalhealth@causewaycoastandglens.gov.uk](mailto:environmentalhealth@causewaycoastandglens.gov.uk)

Any objection must be in writing and must specify the grounds of the objection, the name and address of the person making it and must be signed by them or their agent.

It should be noted that where an objection is made after the 28 day time period referred to, but before a final decision is taken on the application, it is appropriate for the Council to consider it if there is sufficient reason why the objection was not made within the stated time period.

*Applicant's Signature:*

*Date:* 03/07/2024

**This site notice must be displayed for the whole of the period of 28 days in a prominent place at or near the premises so that it can be conveniently read by the public.**



Causeway  
Coast & Glens  
Borough Council

Licensing of Pavement Cafes Act (Northern Ireland) 2014

**PUBLIC NOTICE**

**APPLICATION FOR A PAVEMENT CAFÉ LICENCE**

**NOTICE IS HEREBY GIVEN THAT**

Name of applicant: **THE STATION**

Address of applicant: **16C EGLINTON STREET, PORTRUSH, BT26 8JX**

Has applied to Causeway Coast and Glens Borough Council for a Pavement Café Licence at:

Name & address of premises: **THE STATION, 16C EGLINTON STREET, BT26 8JX**

Any objection relating to the application should be made within 28 days of the date of this Notice. The objection should be addressed to Causeway Coast and Glens Borough Council Licensing Section Floor House, 14 Charles Street Ballymoney, BT23 6DZ or sent by email to [qnyvzcmwofalhealth@causewaycoastandglens.gov.uk](mailto:qnyvzcmwofalhealth@causewaycoastandglens.gov.uk)


Any objection must be in writing and must specify the grounds of the objection, the name and address of the person making it and must be signed by them or their agent.

It should be noted that where an objection is made after the 28 day time period referred to, but before a final decision is taken on the application, it is appropriate for the Council to consider it if there is sufficient reason why the objection was not made within the stated time period.

Applicant's Signature: 

Date: 3<sup>rd</sup> July 2024

This site notice must be displayed for the whole of the period of 28 days in a prominent place at or near the premises so that it can be conveniently read by the public.

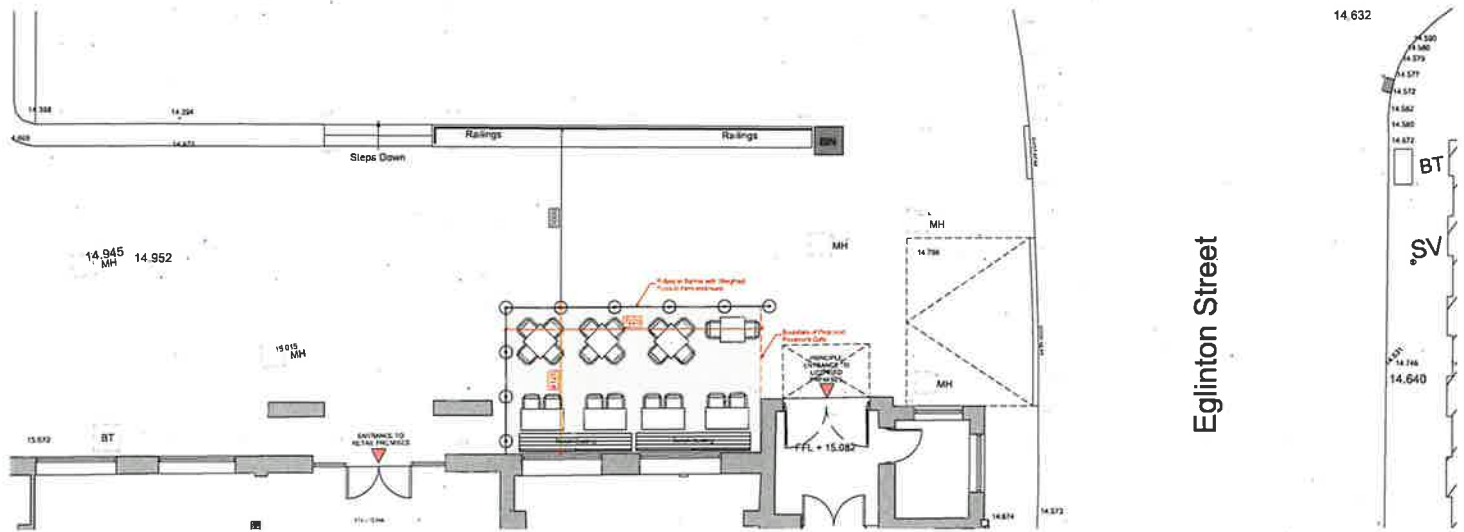

1 Proposed Layout  
Scale: 1:100



Example of Bench Seating  
Size 3200x500mm



Example of Individual Seating  
Aluminium Stacking Chairs  
450mm High



Example of Tables  
Sizes 600x600mm &  
1200x600mm,  
730mm High



Example of Weighted  
Bases Stainless Steel/  
Black Flat Top Barrier  
Post, Height = 947mm



Example of Polyester Screen Barrier with top and bottom rails between Barrier Posts  
Barrier Height 638mm high between posts.

Client <b>The Station Bar</b>	Product Number <b>23141</b>	Date <b>24/02/2024</b>	The Egg Store 15 Mountbatten Road, Coleraine, Northern Ireland BT52 1LR T +44 (0)28 7032 8888 F +44(0)28 7032 8791 E r.frost@studiorogers.com
Project Name <b>The Station Bar, Eglinton Street, Portrush</b>	Product Code <b>S02</b>	Version <b>01</b>	
Document Title <b>Proposed Pavement Cafe Application Layout</b>	Author <b>mg</b>	Checked By <b>mg</b>	<b>studiorogers</b>
Revision	Date <b>1.188</b>	Checked by	